

ANGUS GLEN™

SOUTH VILLAGE

GLOW (4005)

4000 SINGLES




ELEV. A
3,325 SQ. FT. – 4 BEDROOMS / 3 BATHS, 1 POWDER




ELEV. B
3,330 SQ. FT. – 4 BEDROOMS / 3 BATHS, 1 POWDER


GLOW (4005)

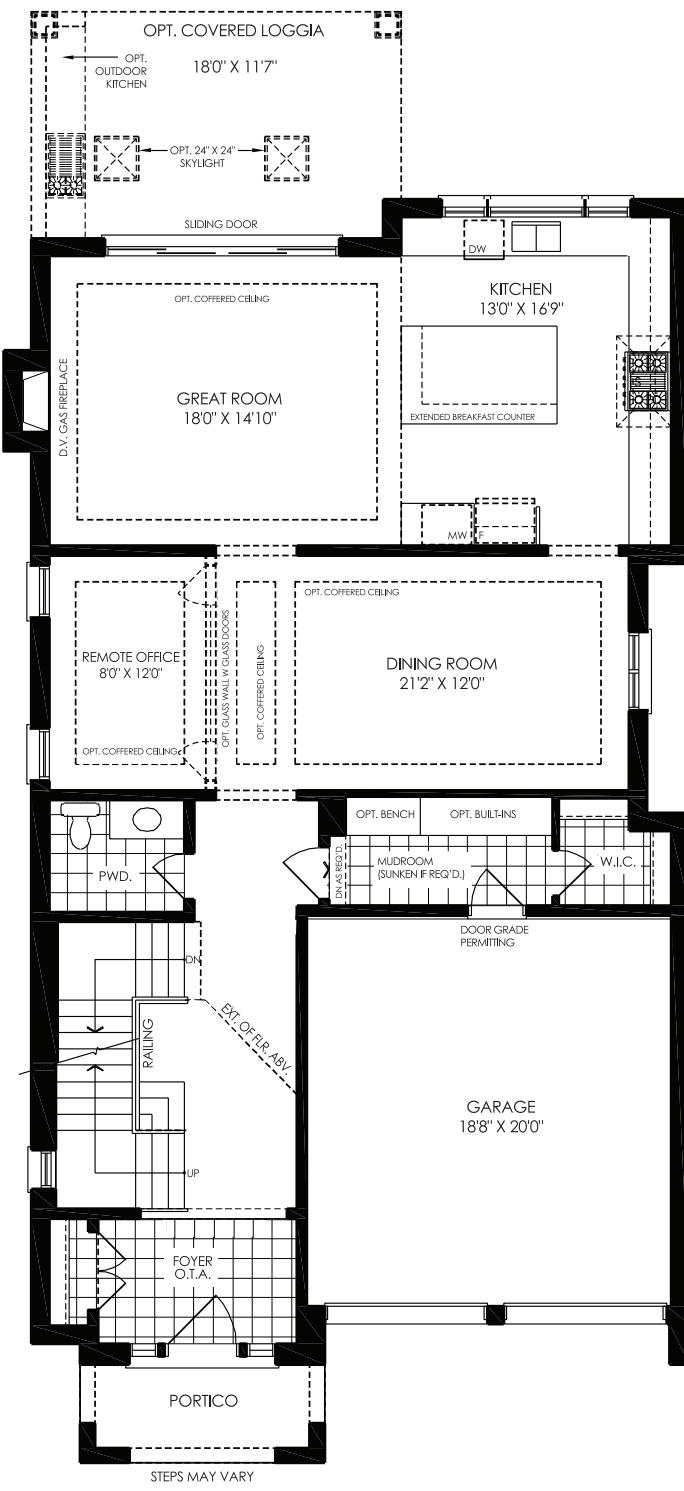


GROUND LEVEL ELEV A

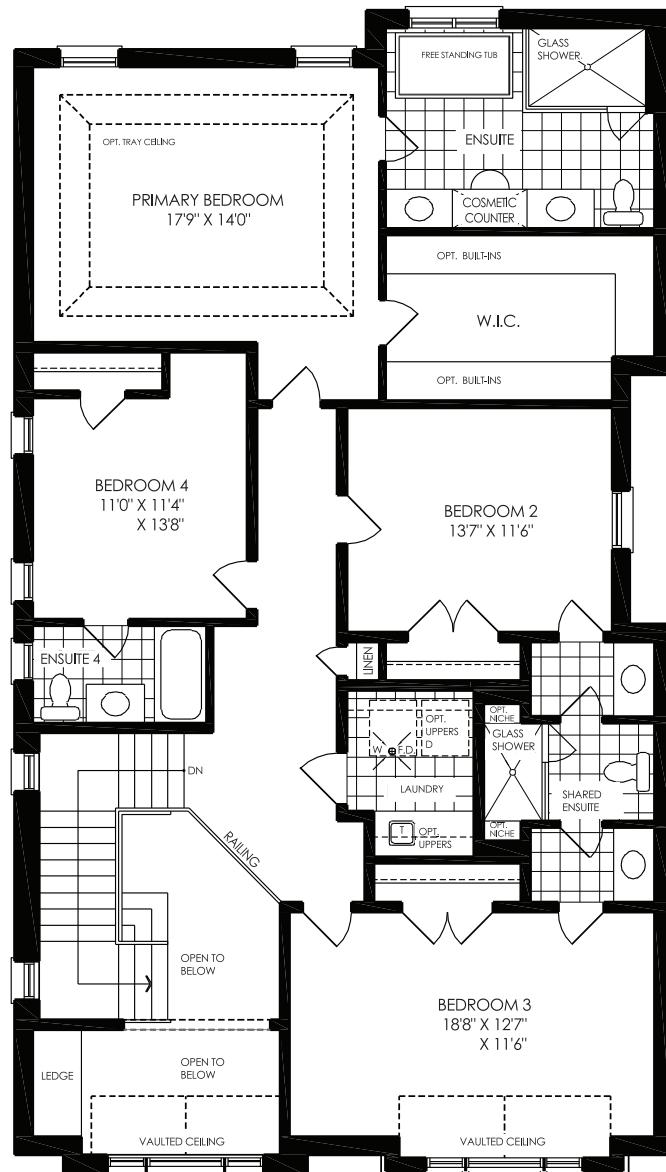

SECOND LEVEL ELEV A

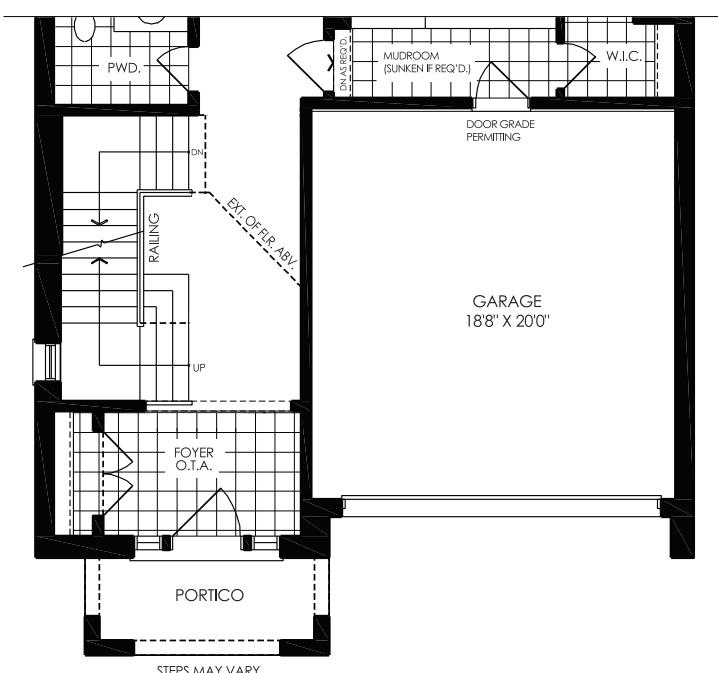

GROUND LEVEL ELEV B

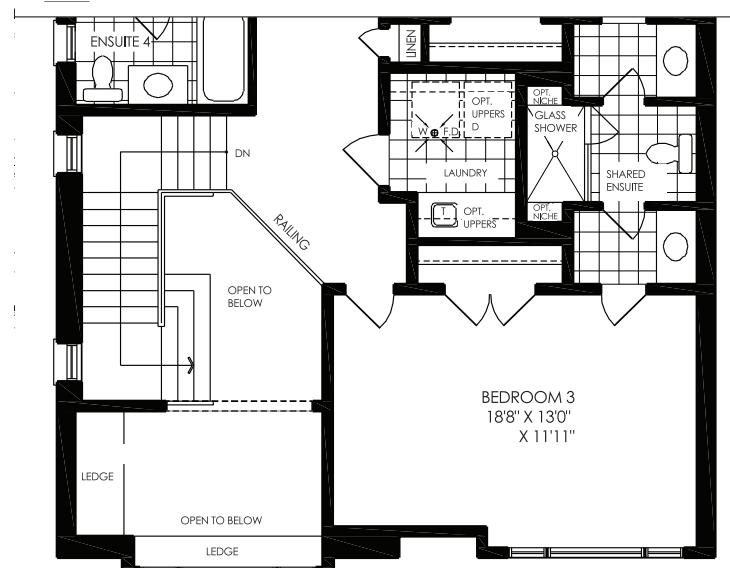

SECOND LEVEL ELEV B

KYLEMORE®
LIVE. WELLNESS.

All dimensions, materials, specifications and drawings are approximate. Plans & Elevations may be mirror image. Window sizes may vary. Actual usable floor space may vary from the stated floor area square footage includes open to above area. Exterior elevations are an artist concept, not to scale and may vary from finished community. Furniture placement is intended as a guide and not included as part of the purchase. Figures, materials and terms subject to change at any time with the sole discretion of the Vendor. E. & O. E. September 2023.

ANGUS GLEN™

SOUTH VILLAGE

GLOW (4005)

4000 SINGLES




ELEV. C
3,310 SQ. FT. – 4 BEDROOMS / 3 BATHS, 1 POWDER




ELEV. D
3,315 SQ. FT. – 4 BEDROOMS / 3 BATHS, 1 POWDER


GLOW (4005)

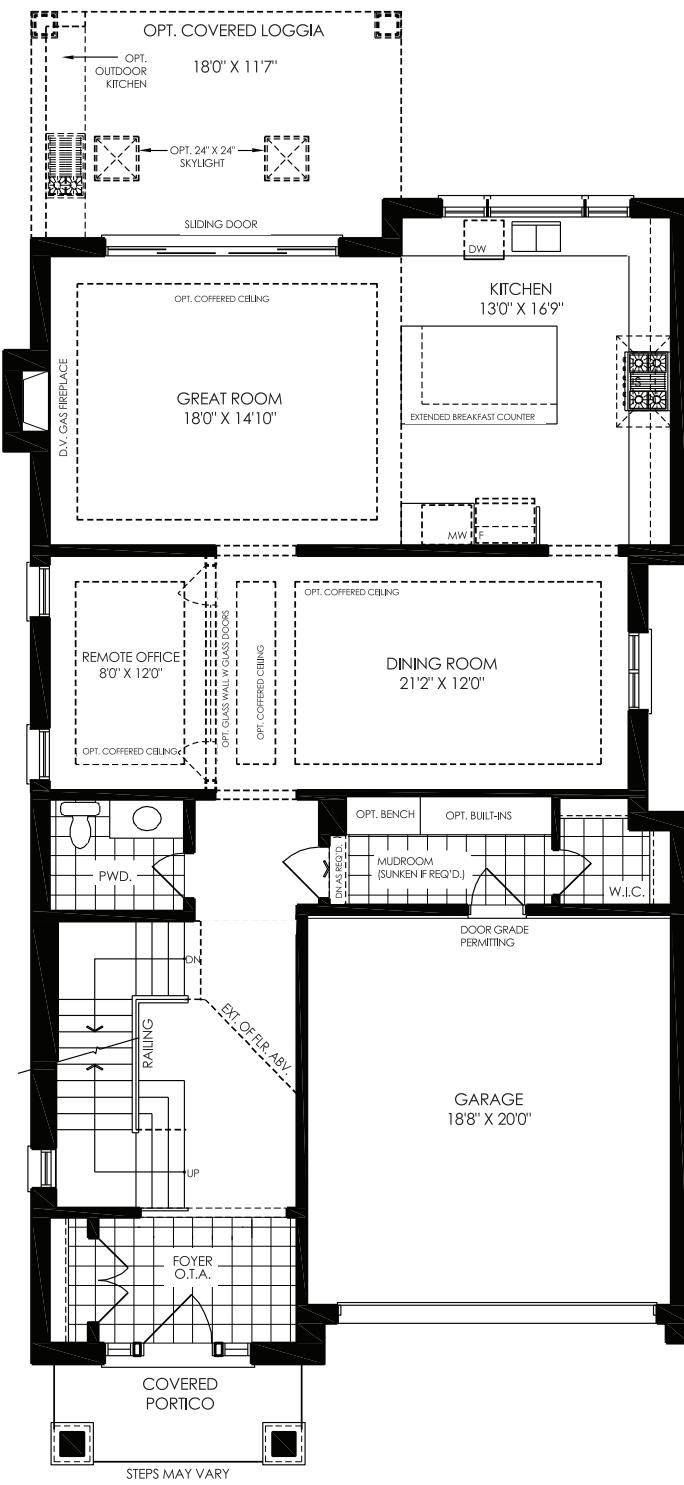


GROUND LEVEL ELEV C

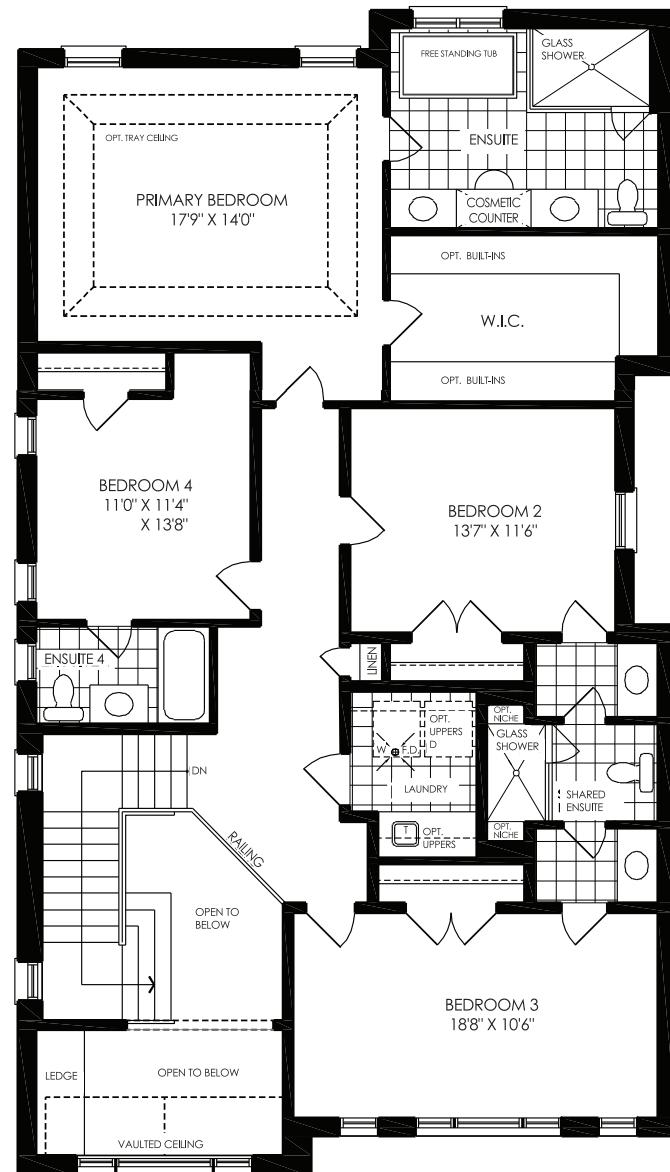

SECOND LEVEL ELEV C

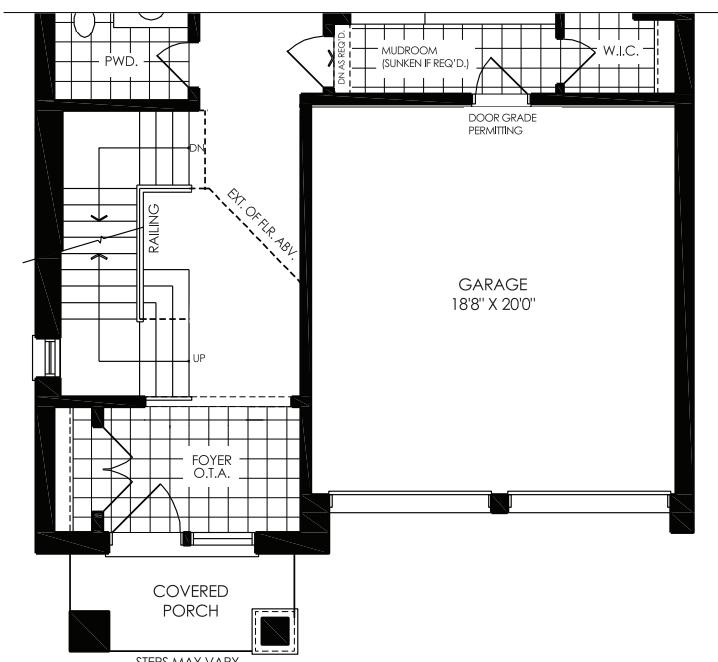

GROUND LEVEL ELEV D

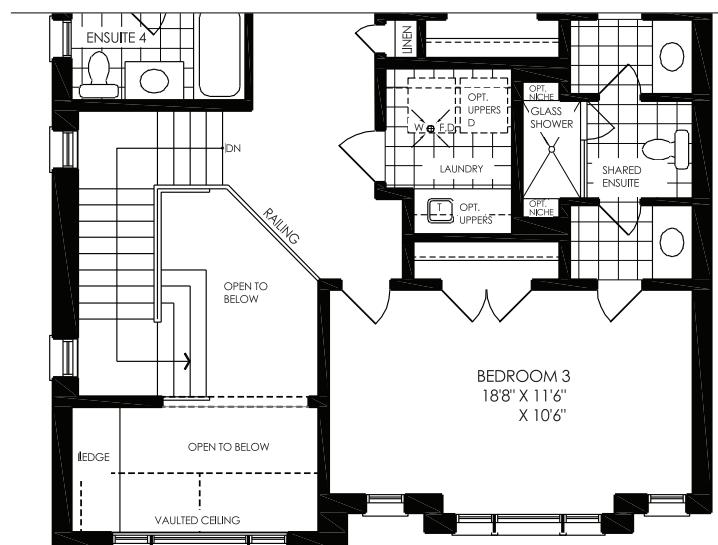

SECOND LEVEL ELEV D

KYLEMORE®
LIVE. WELLNESS.

All dimensions, materials, specifications and drawings are approximate. Plans & Elevations may be mirror image. Window sizes may vary. Actual usable floor space may vary from the stated floor area square footage includes open to above area. Exterior elevations are an artist concept, not to scale and may vary from finished community. Furniture placement is intended as a guide and not included as part of the purchase. Figures, materials and terms subject to change at any time with the sole discretion of the Vendor. E. & O. E. September 2023.

ANGUS GLEN™

SOUTH VILLAGE

GLOW (WITH LOFT 4005)

4000 SINGLES




ELEV. A
4,380 SQ. FT. – 4 BEDROOMS / 4 BATHS, 1 POWDER



ELEV. B
4,385 SQ. FT. – 4 BEDROOMS / 4 BATHS, 1 POWDER


GLOW (4005 WITH LOFT)

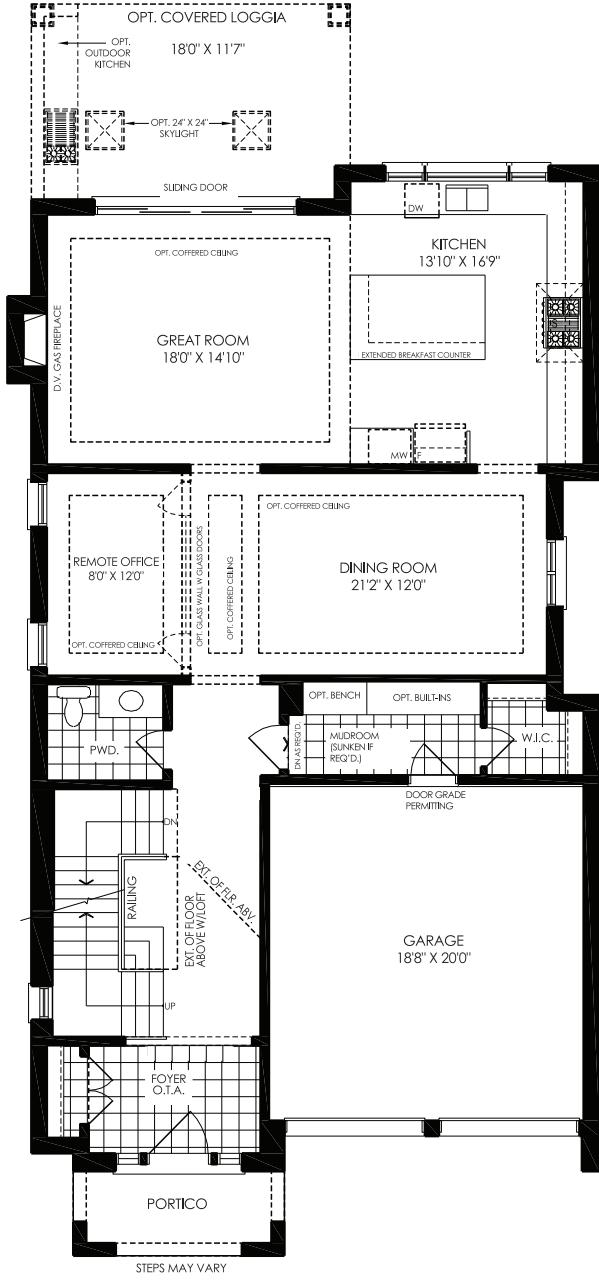


GROUND LEVEL ELEV A




SECOND LEVEL ELEV A

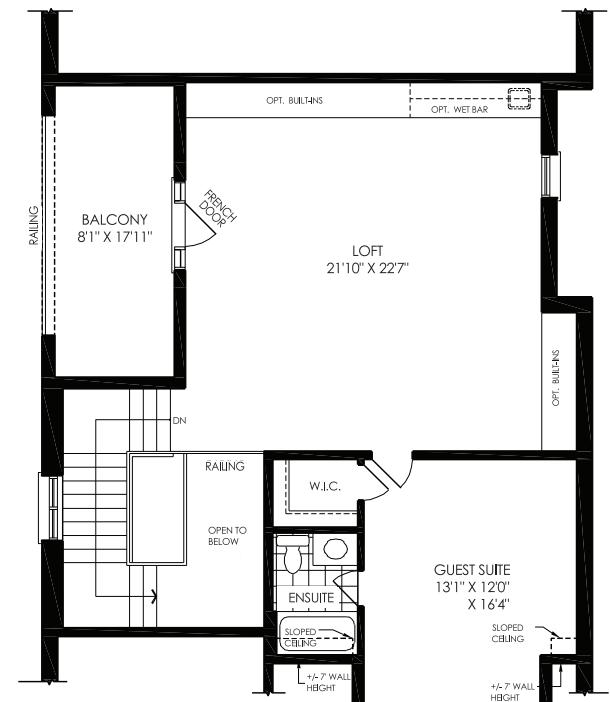


LOFT LEVEL ELEV A

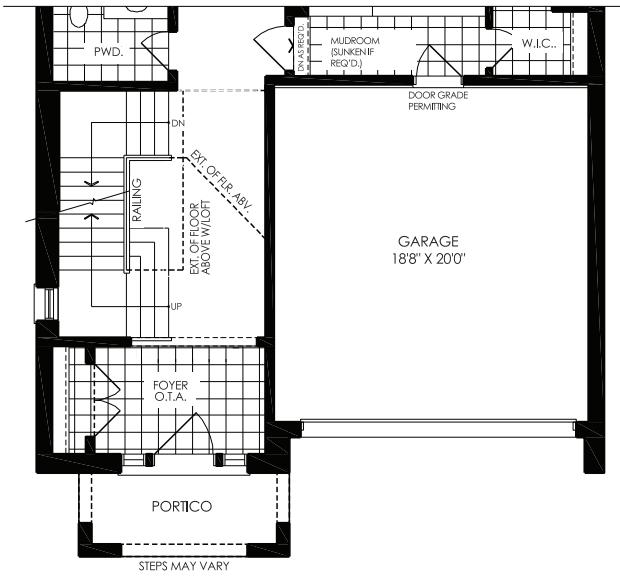

GROUND LEVEL ELEV B

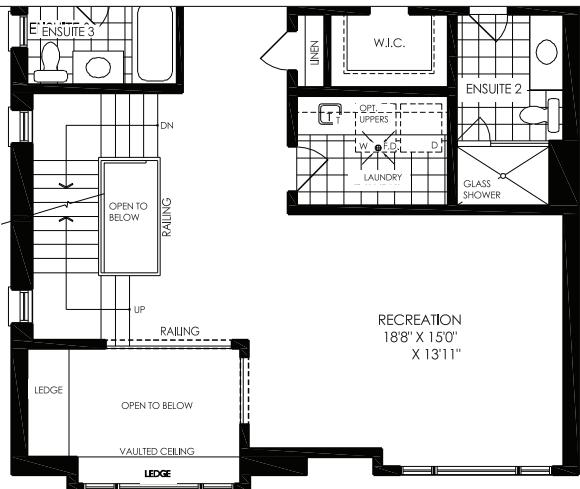

SECOND LEVEL ELEV B

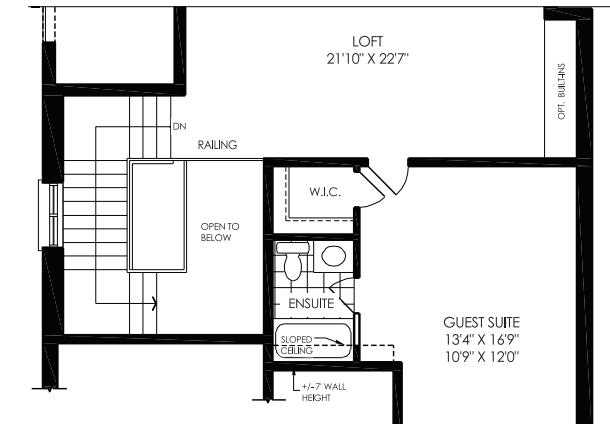

LOFT LEVEL ELEV B

KYLEMORE[®]

LIVE. WELLNESS.

All dimensions, materials, specifications and drawings are approximate. Plans & Elevations may be mirror image. Window sizes may vary. Actual usable floor space may vary from the stated floor area square footage includes open to above area. Exterior elevations are an artist concept, not to scale and may vary from finished community. Furniture placement is intended as a guide and not included as part of the purchase. Figures, materials and terms subject to change at any time with the sole discretion of the Vendor. E. & O. E. September 2023.

ANGUS GLEN™

SOUTH VILLAGE

GLOW (WITH LOFT 4005) 4000 SINGLES




ELEV. C
4,340 SQ. FT. – 4 BEDROOMS / 4 BATHS, 1 POWDER




ELEV. D
4,345 SQ. FT. – 4 BEDROOMS / 4 BATHS, 1 POWDER


GLOW (4005 WITH LOFT)

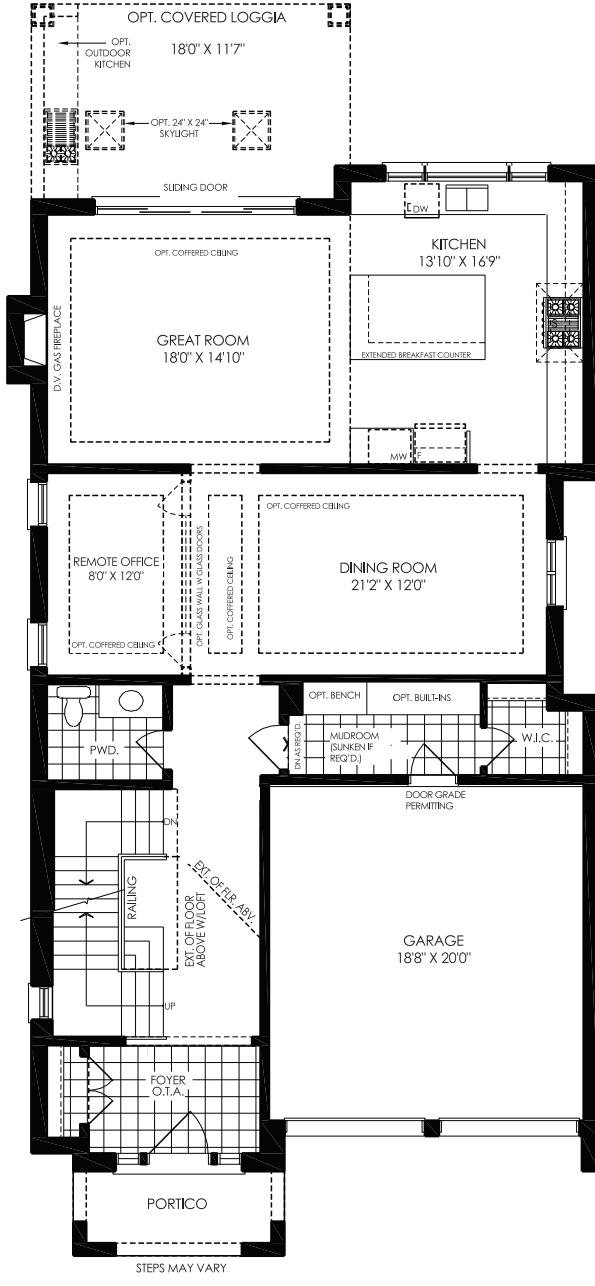


GROUND LEVEL ELEV C

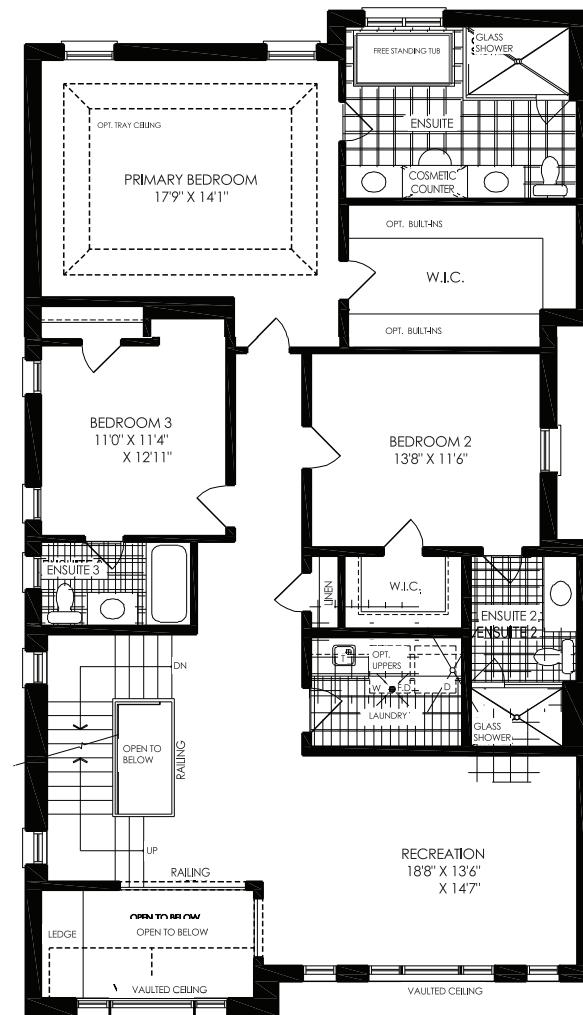


SECOND LEVEL ELEV C

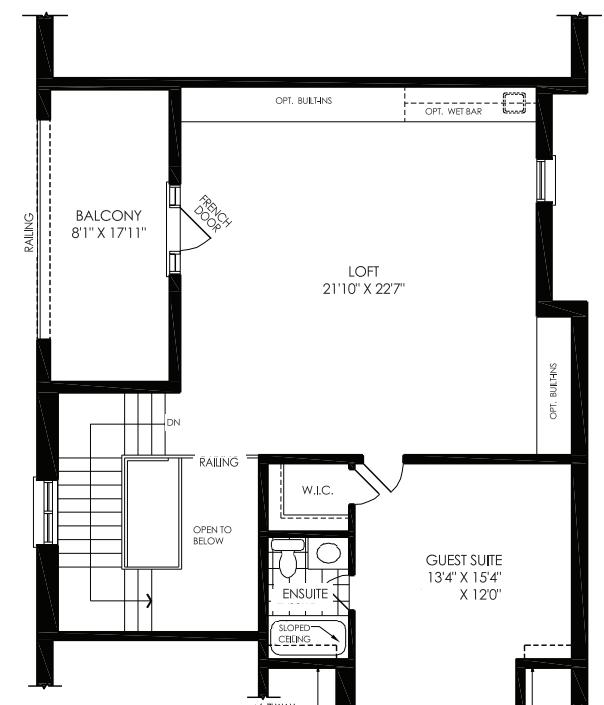


LOFT LEVEL ELEV C

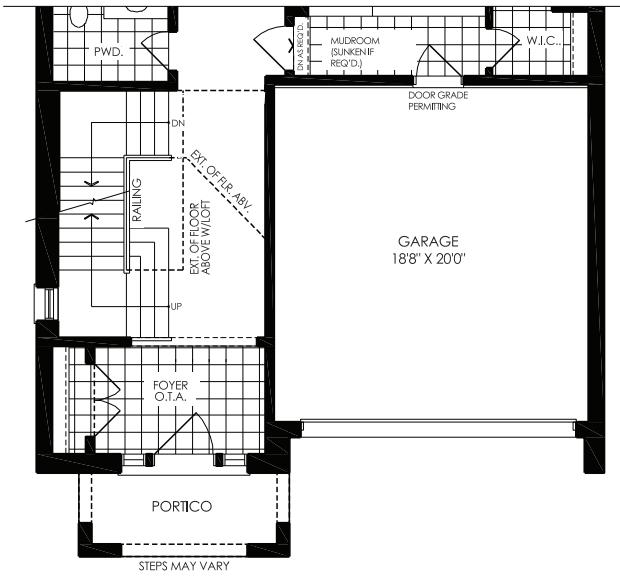

GROUND LEVEL ELEV D

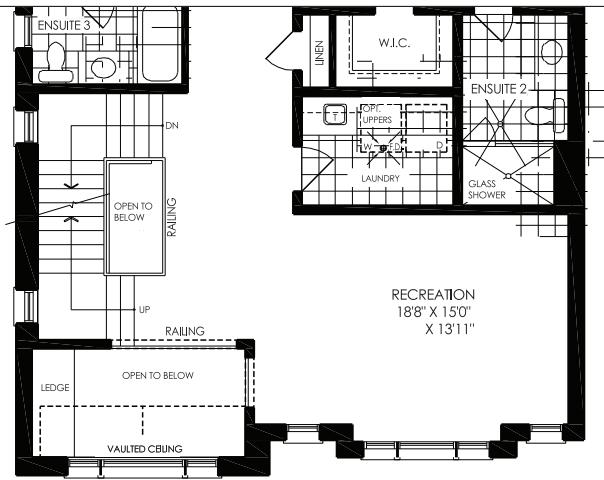

SECOND LEVEL ELEV D

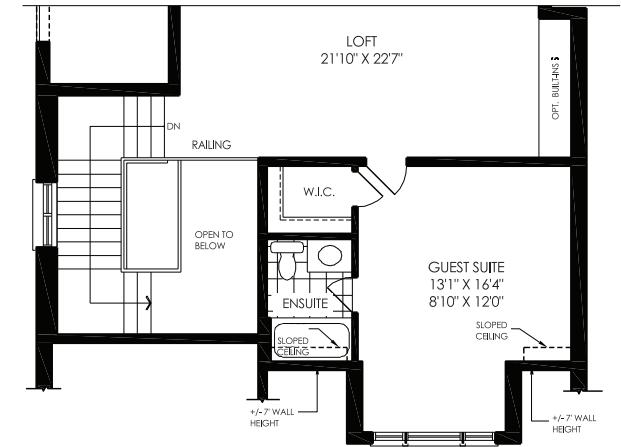

LOFT LEVEL ELEV D

KYLEMORE[®]

LIVE. WELLNESS.

All dimensions, materials, specifications and drawings are approximate. Plans & Elevations may be mirror image. Window sizes may vary. Actual usable floor space may vary from the stated floor area square footage includes open to above area. Exterior elevations are an artist concept, not to scale and may vary from finished community. Furniture placement is intended as a guide and not included as part of the purchase. Figures, materials and terms subject to change at any time with the sole discretion of the Vendor. E. & O. E. September 2023.